




GROUND FLOOR PLAN-Hse Type A
 SCALE 1:50

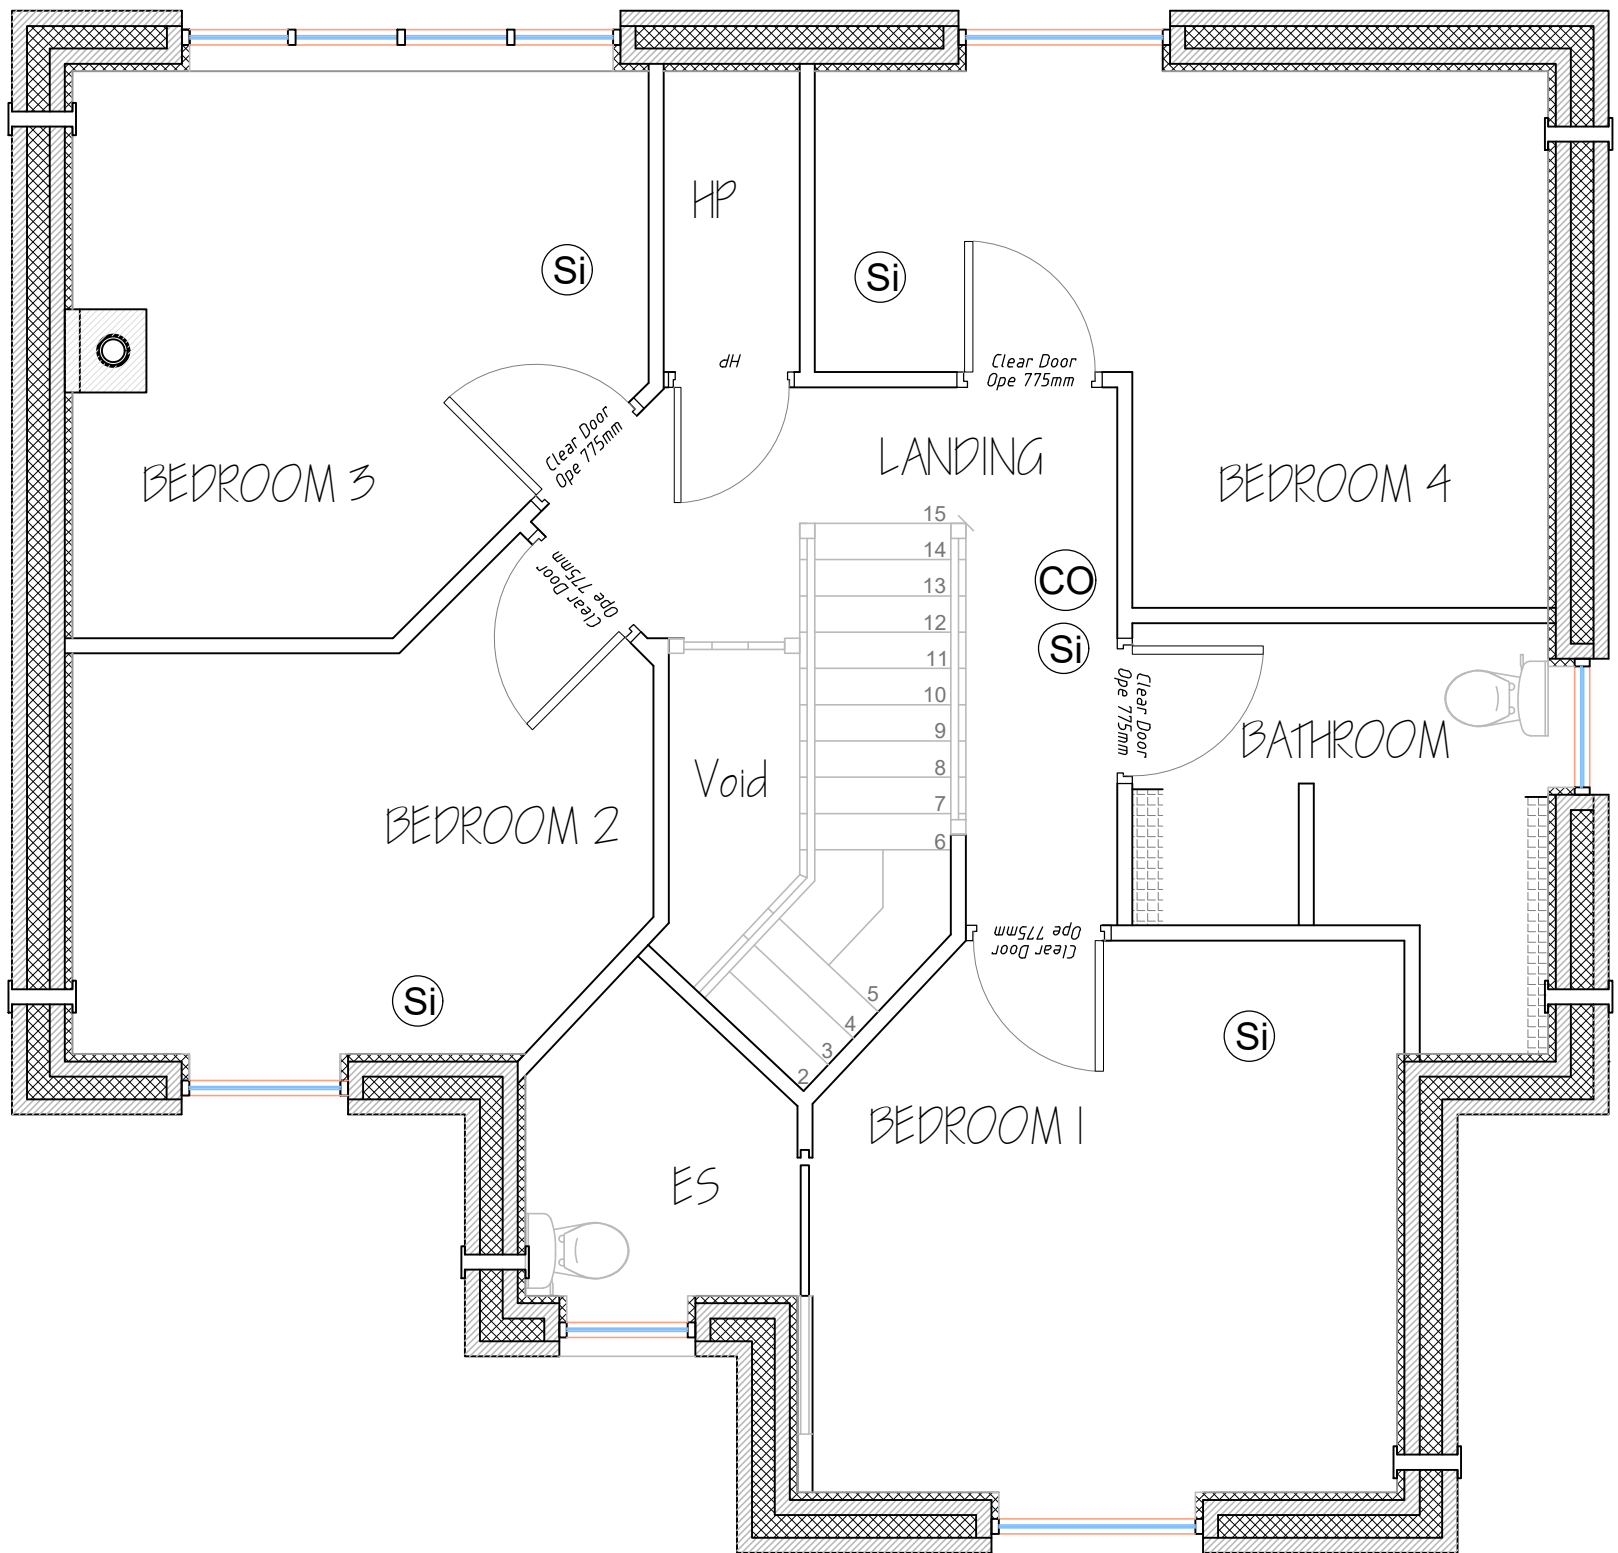

FIRST FLOOR PLAN-Hse Type A
 SCALE 1:50

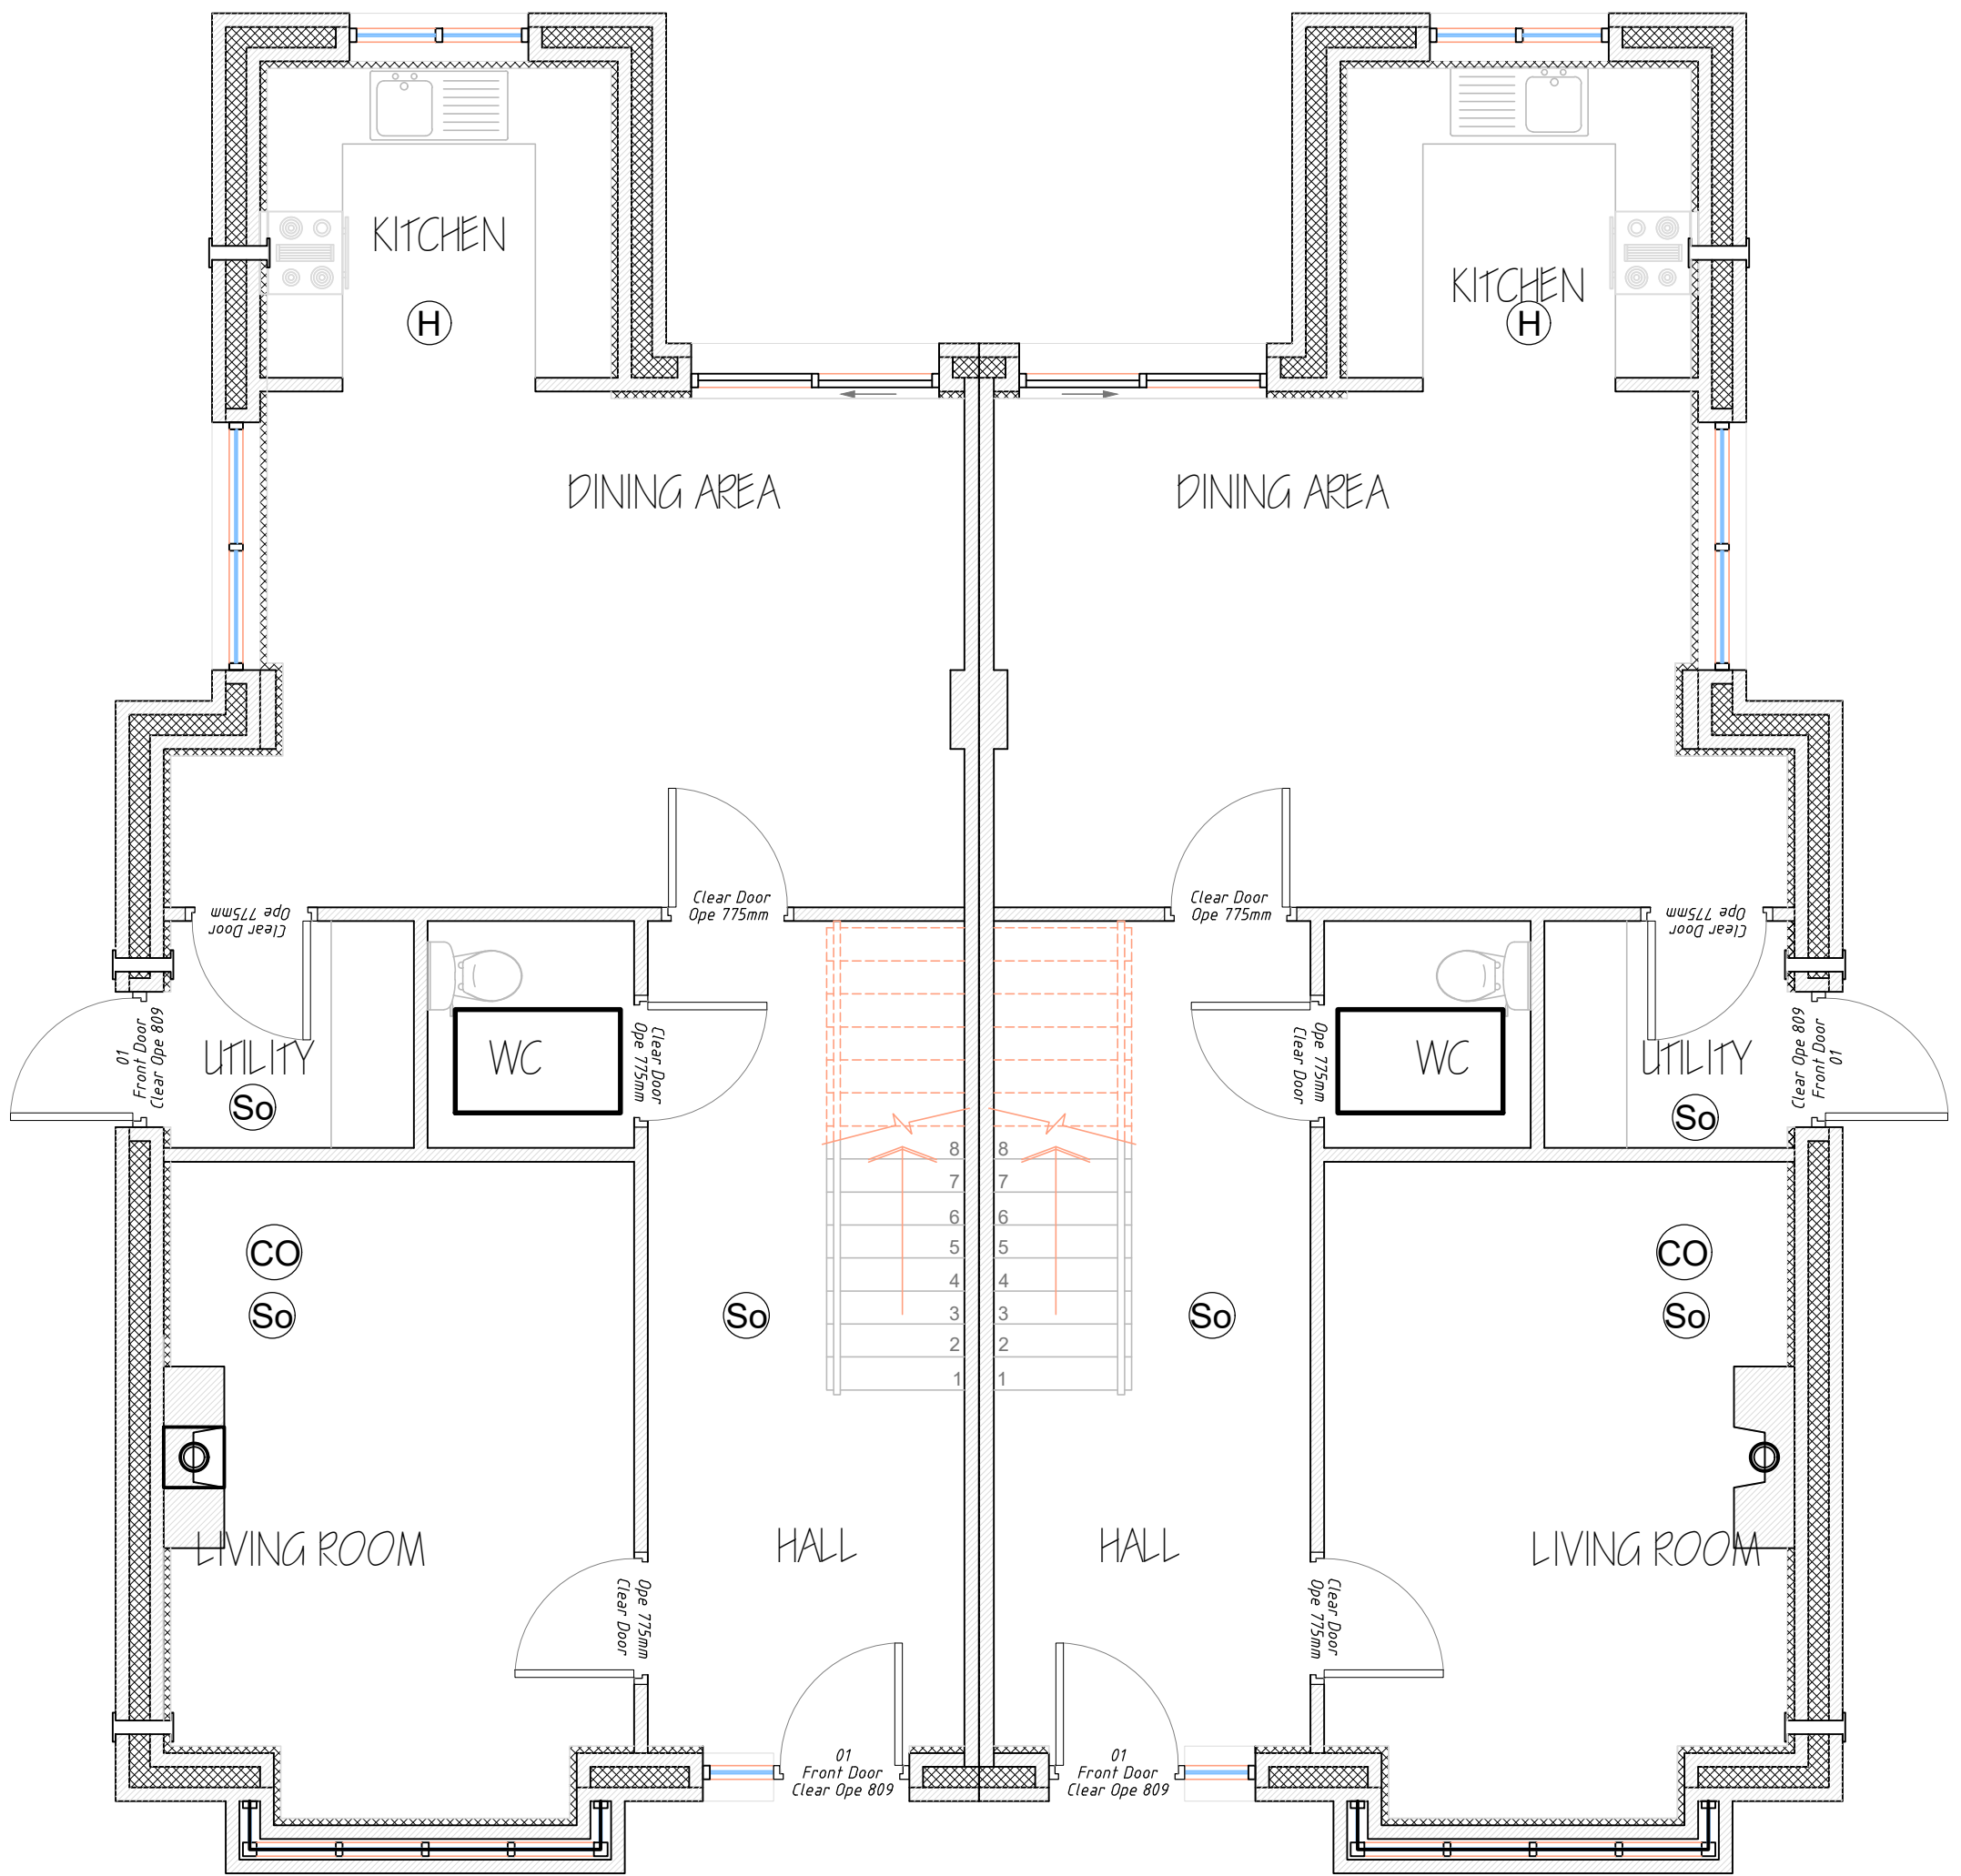

GROUND FLOOR PLAN-Hse Type C
 SCALE 1:50

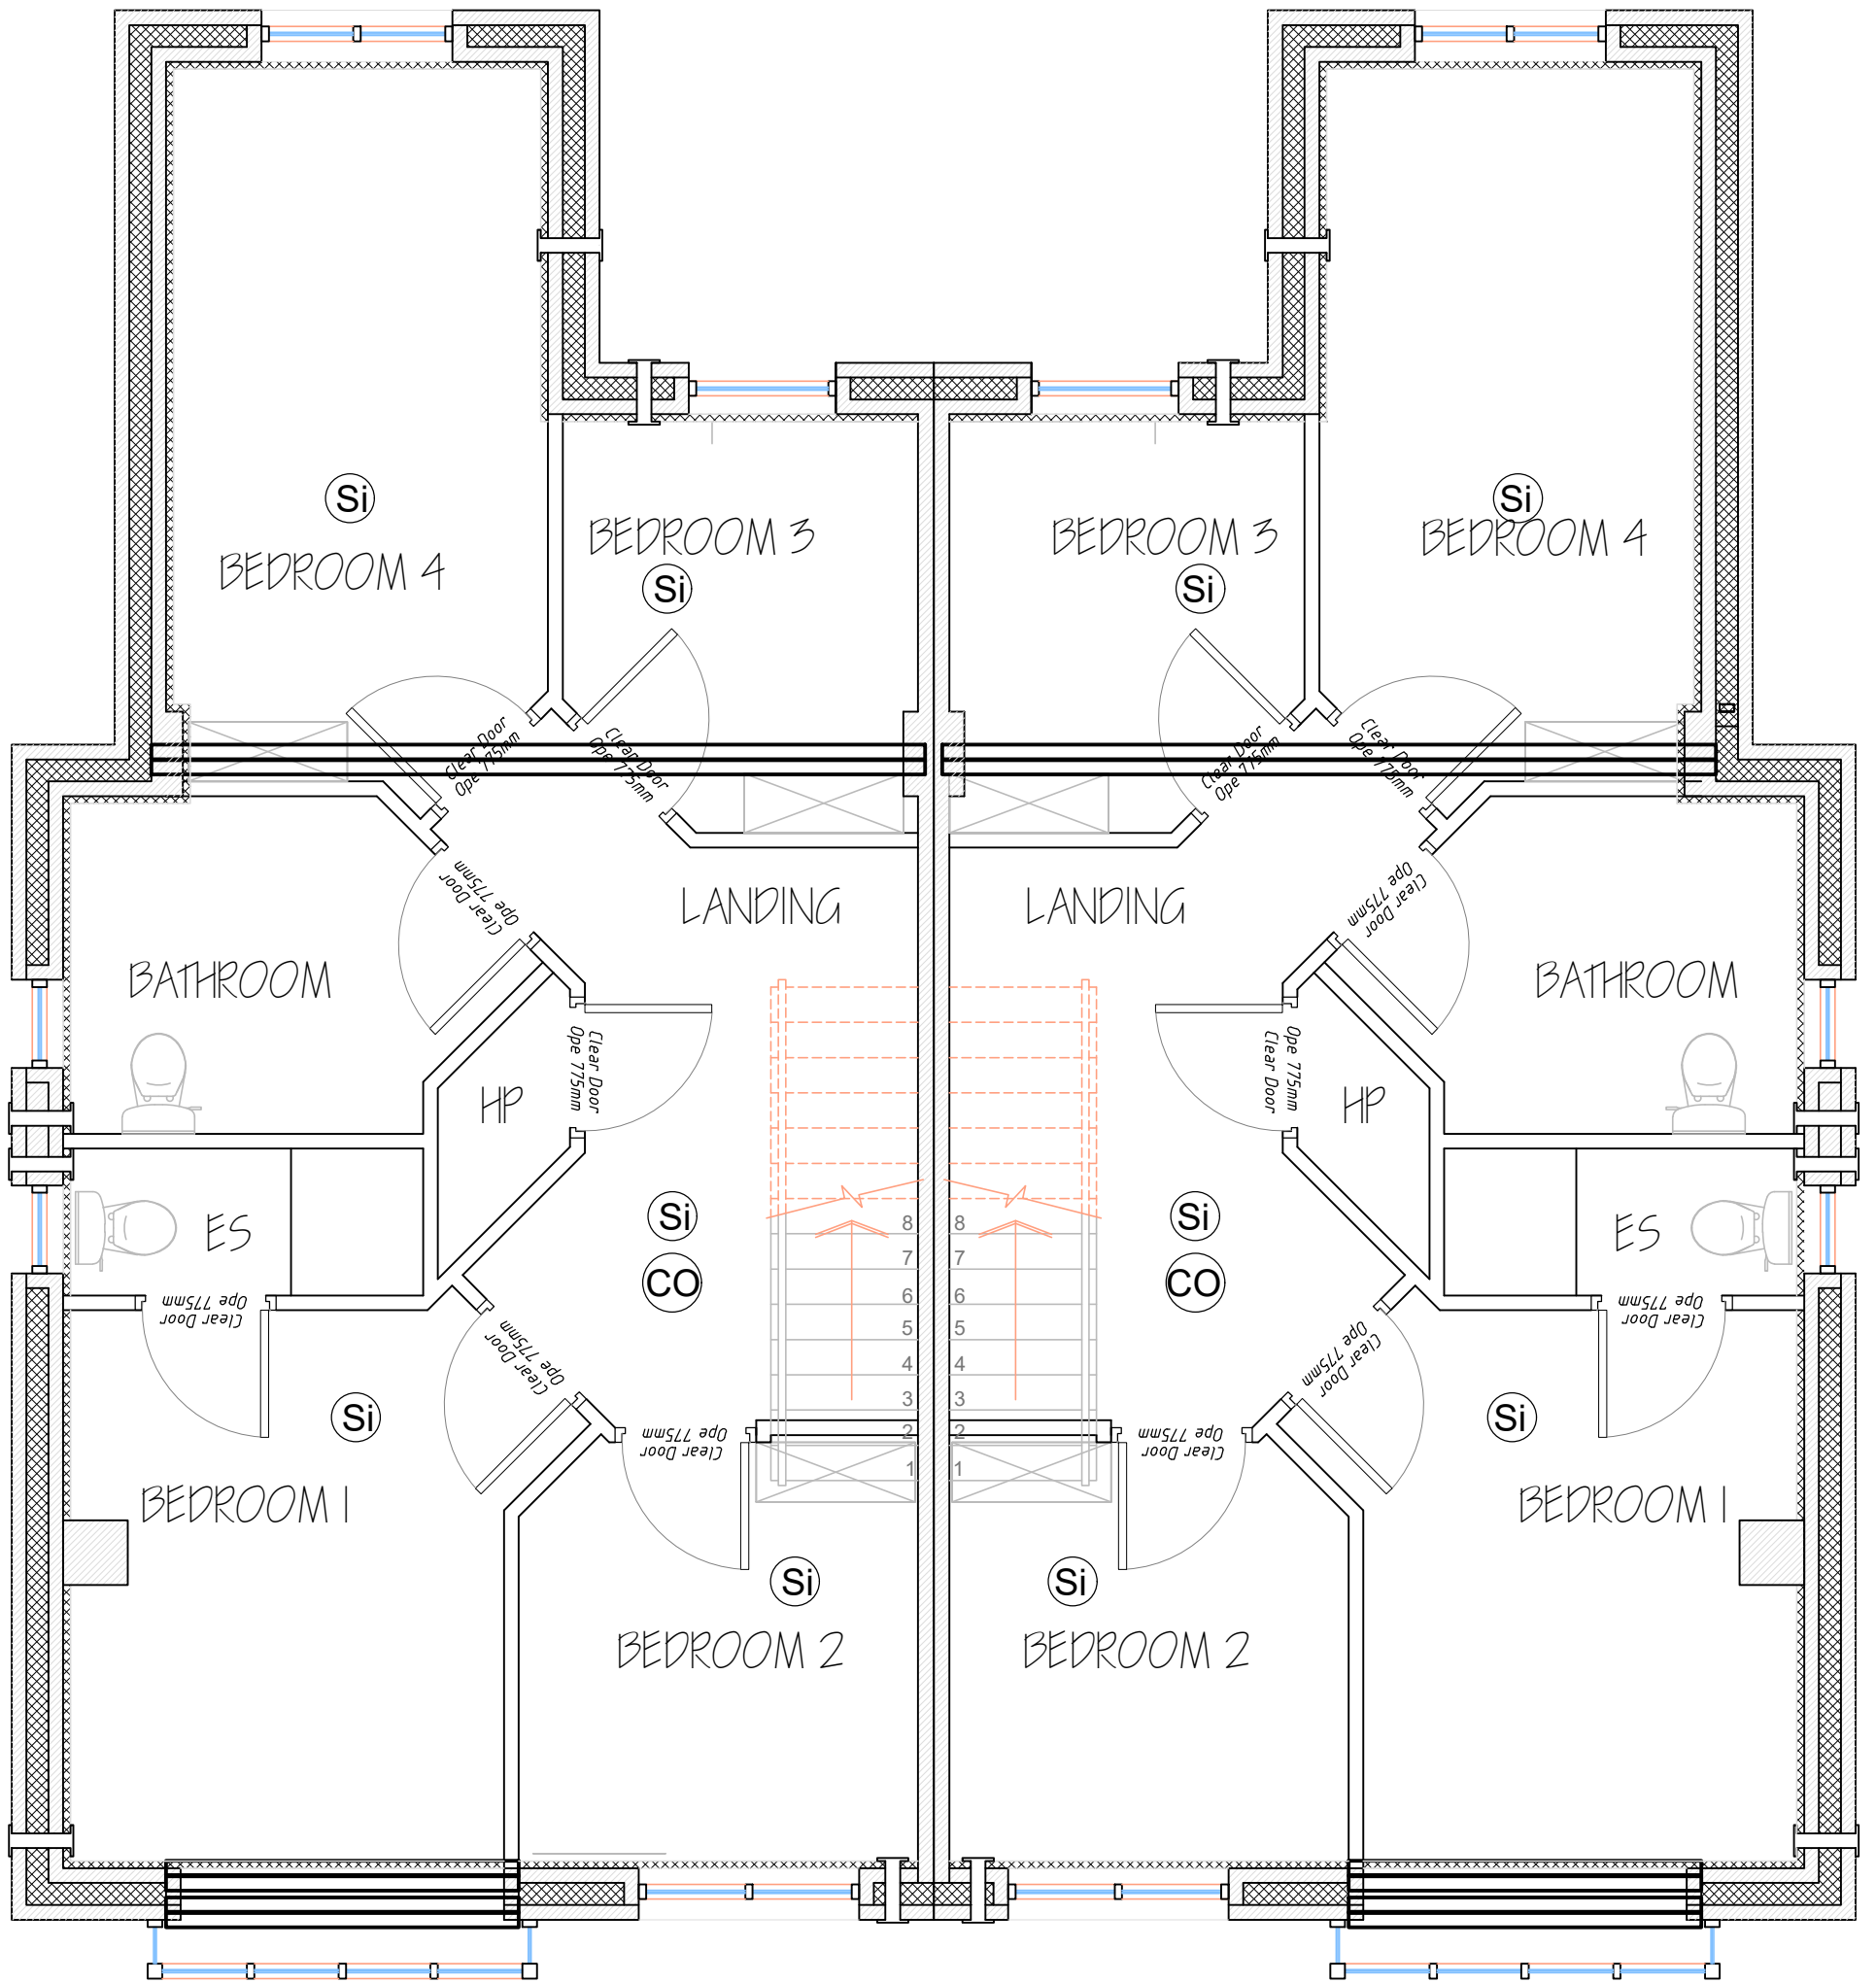

FIRST FLOOR PLAN-Hse Type C
 SCALE 1:50